









-  = CARPETED AREA
-  = CABLE T.V. ROUGH IN
-  = EXTERIOR RECEPTACLE
-  = RECEPTACLE WITH USB
-  = TELEPHONE OUTLET
-  = EXTERIOR HOSE BIBB




= CARPETED AREA  
 = CABLE T.V. ROUGH IN

HR -370

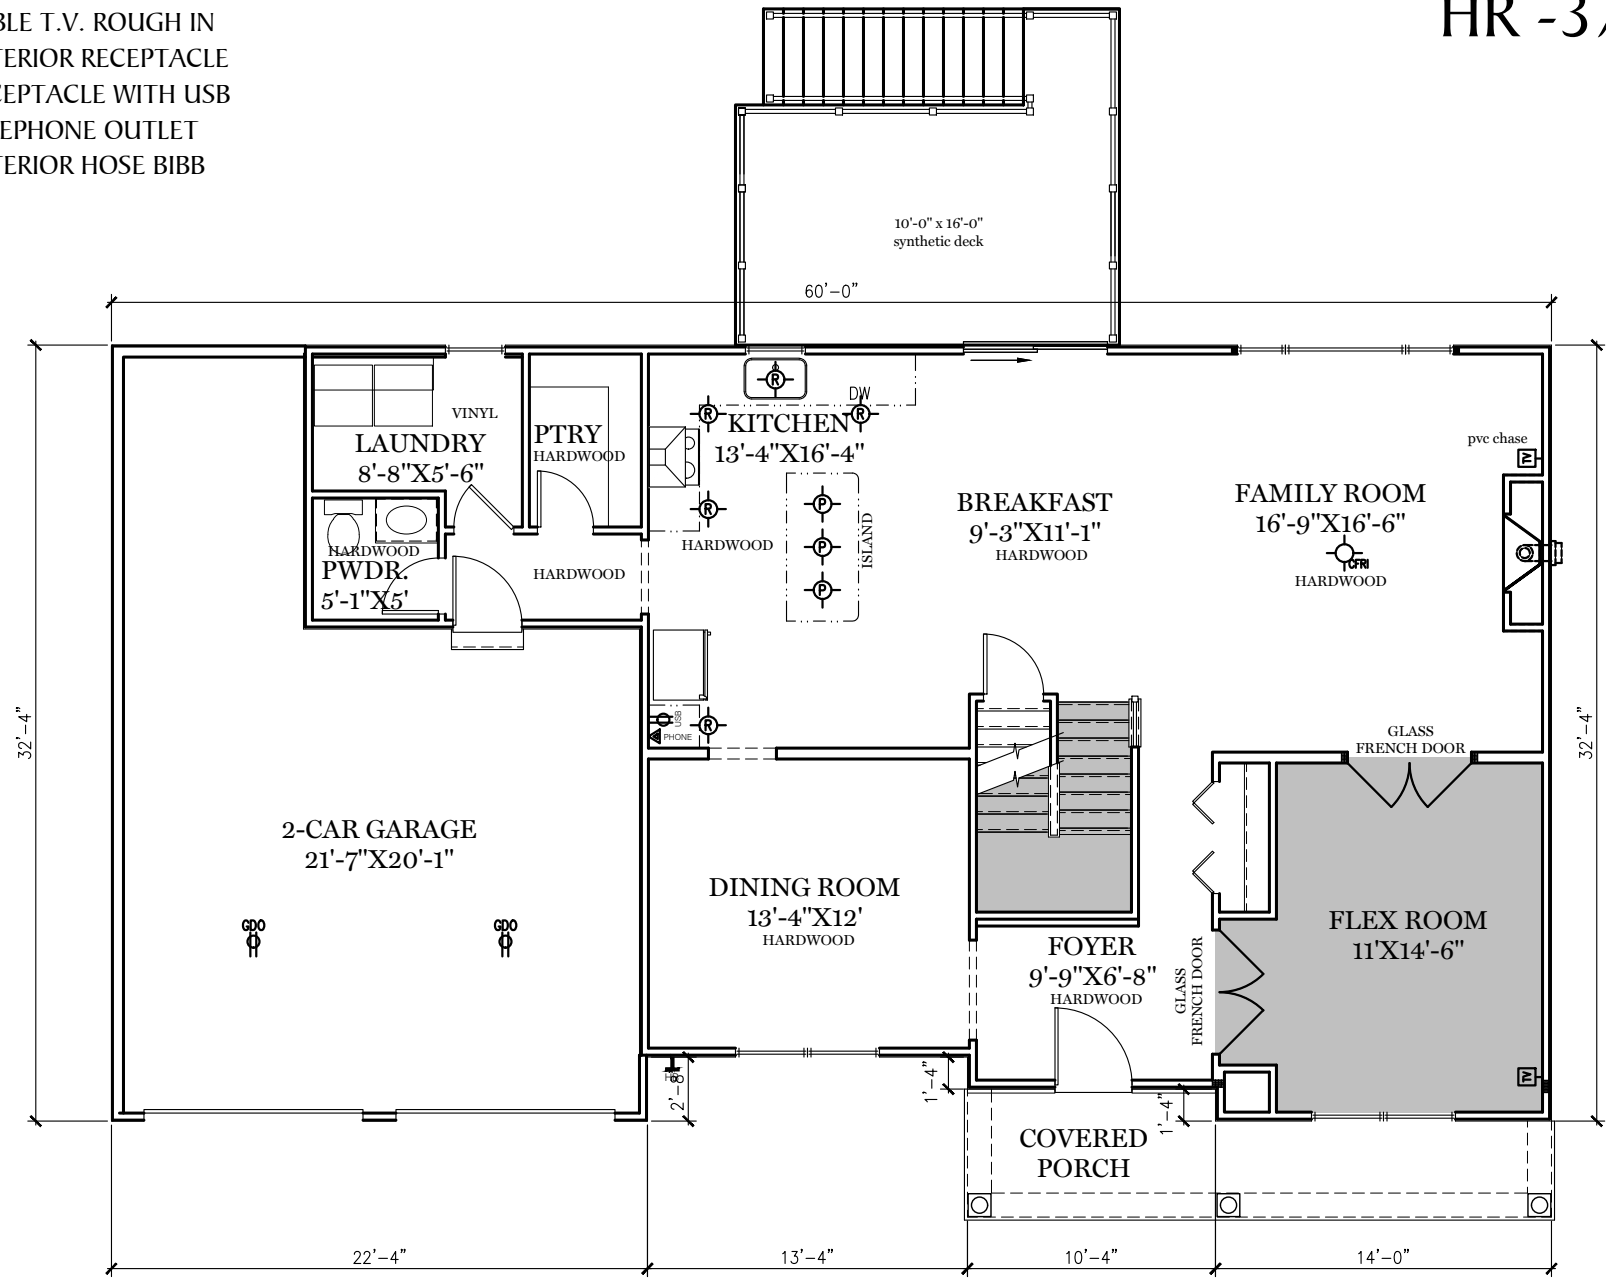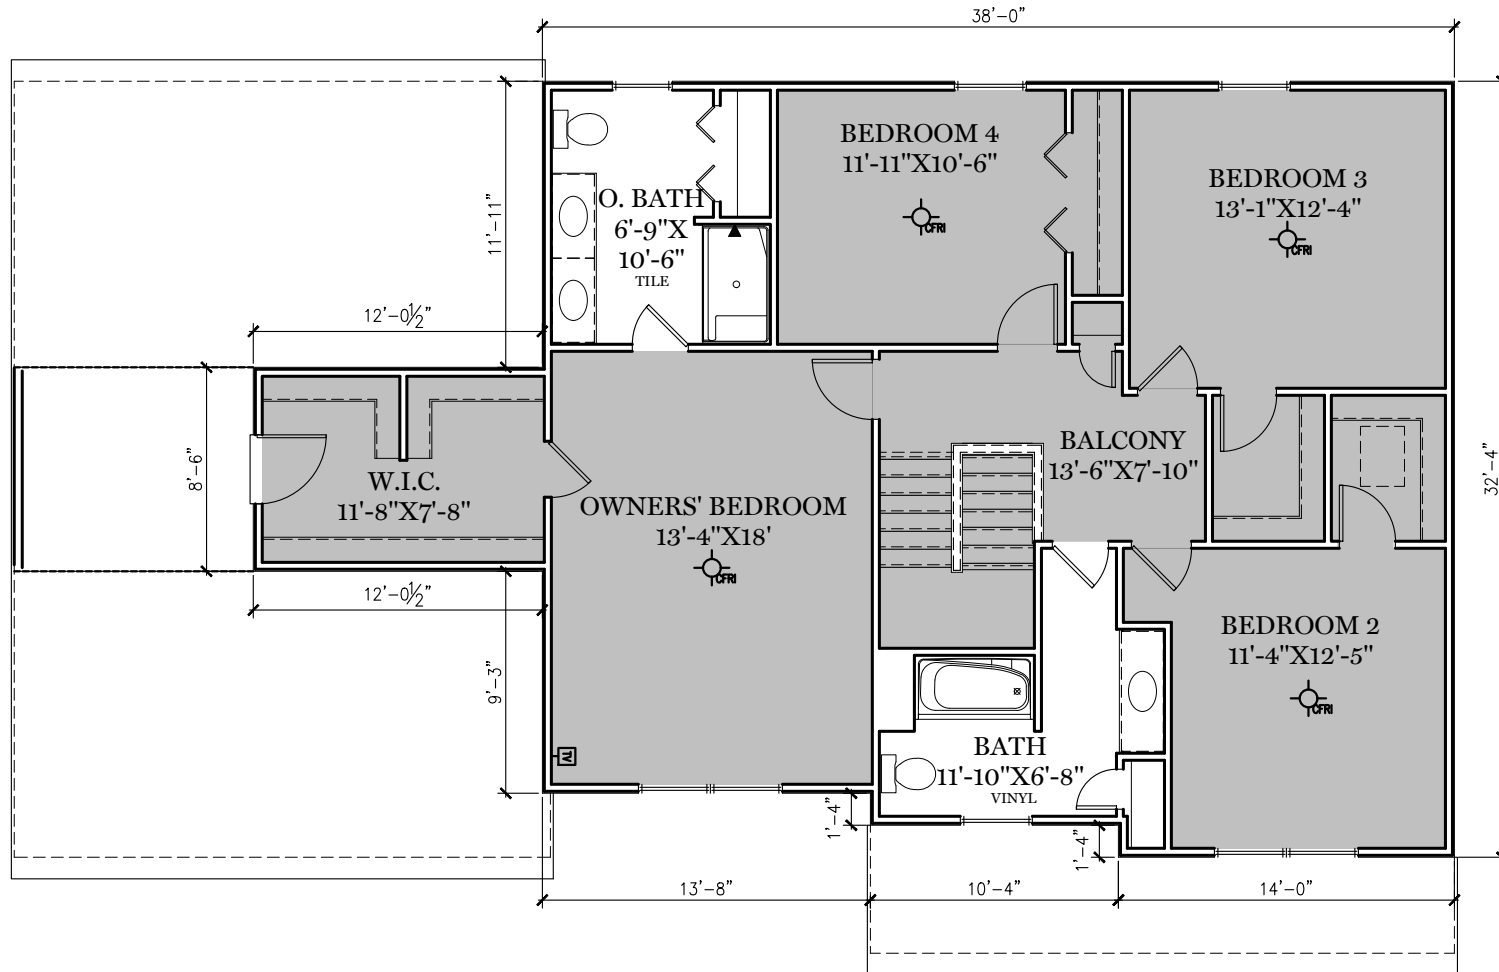

HR -370

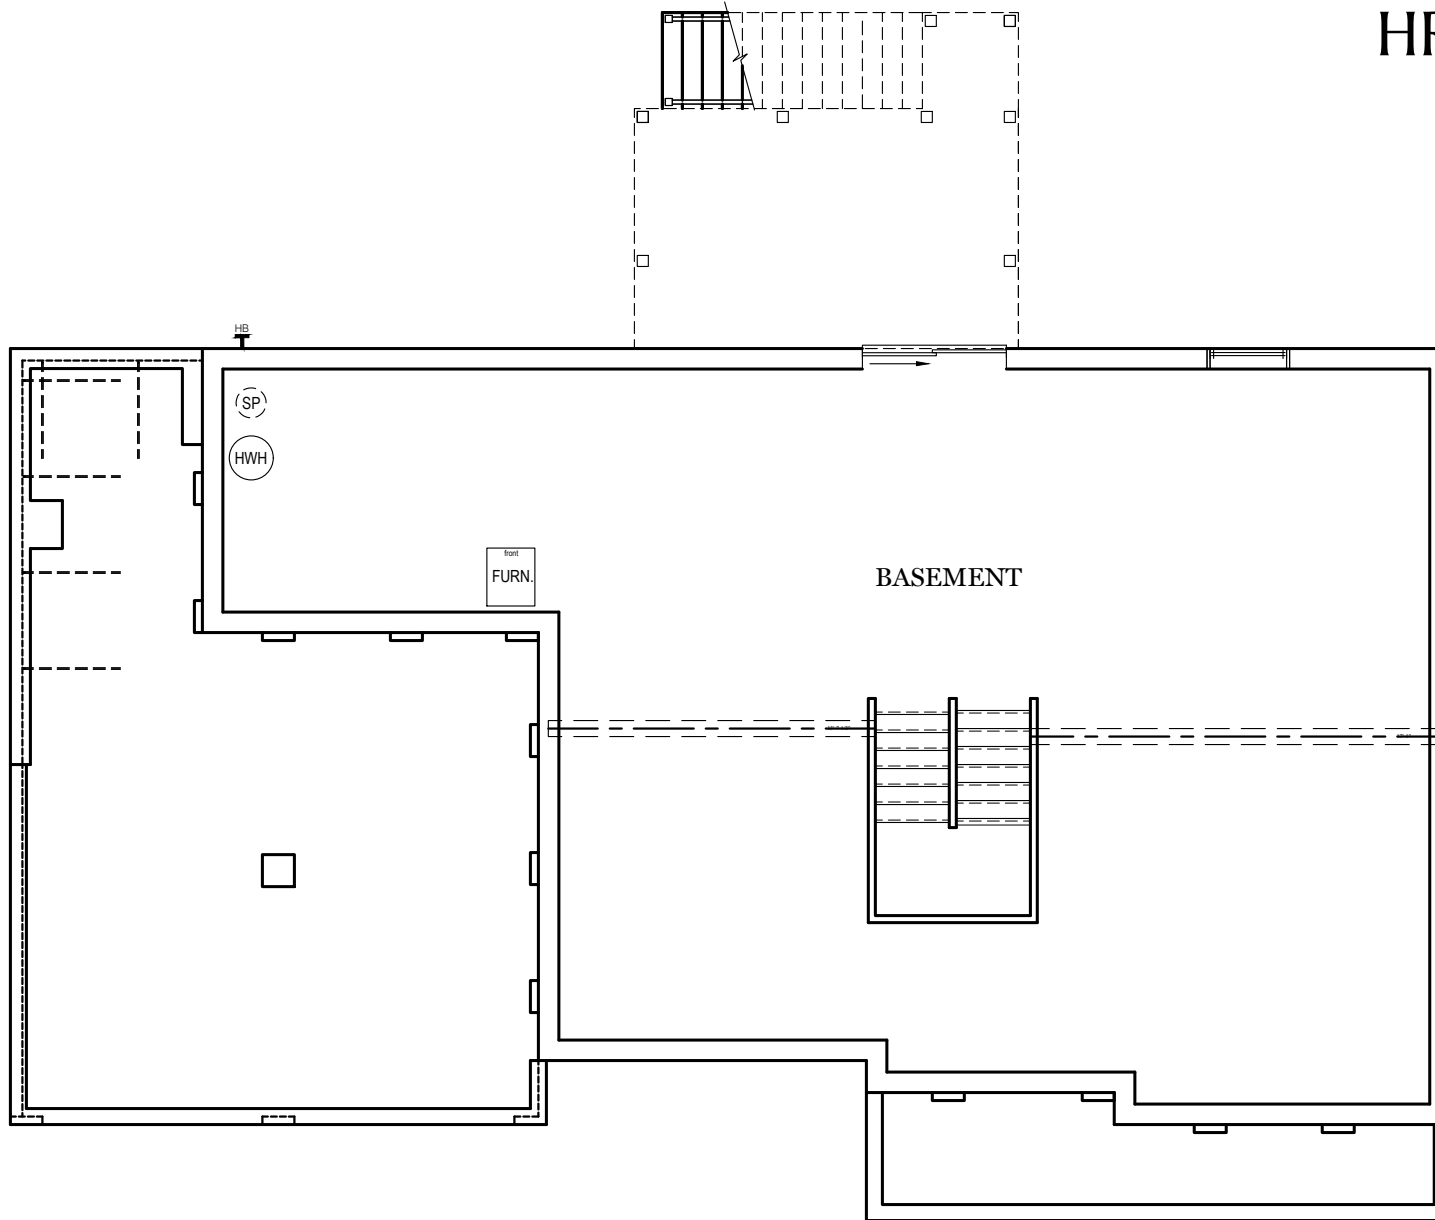


HR -370




front elevation



rear elevation

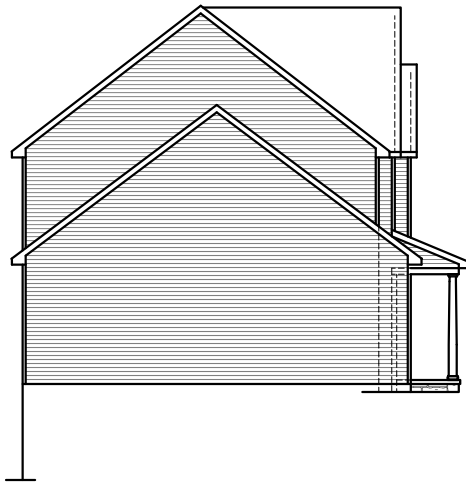


left elevation

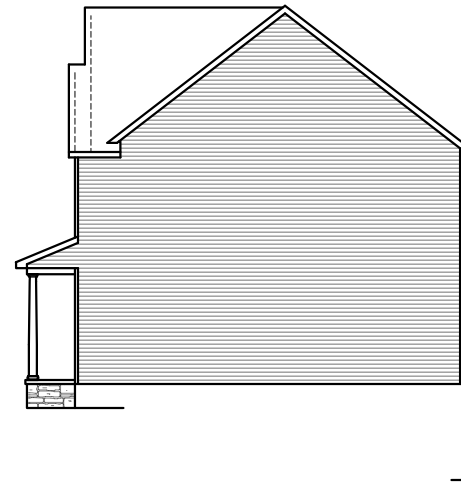

right elevation




# HR -370

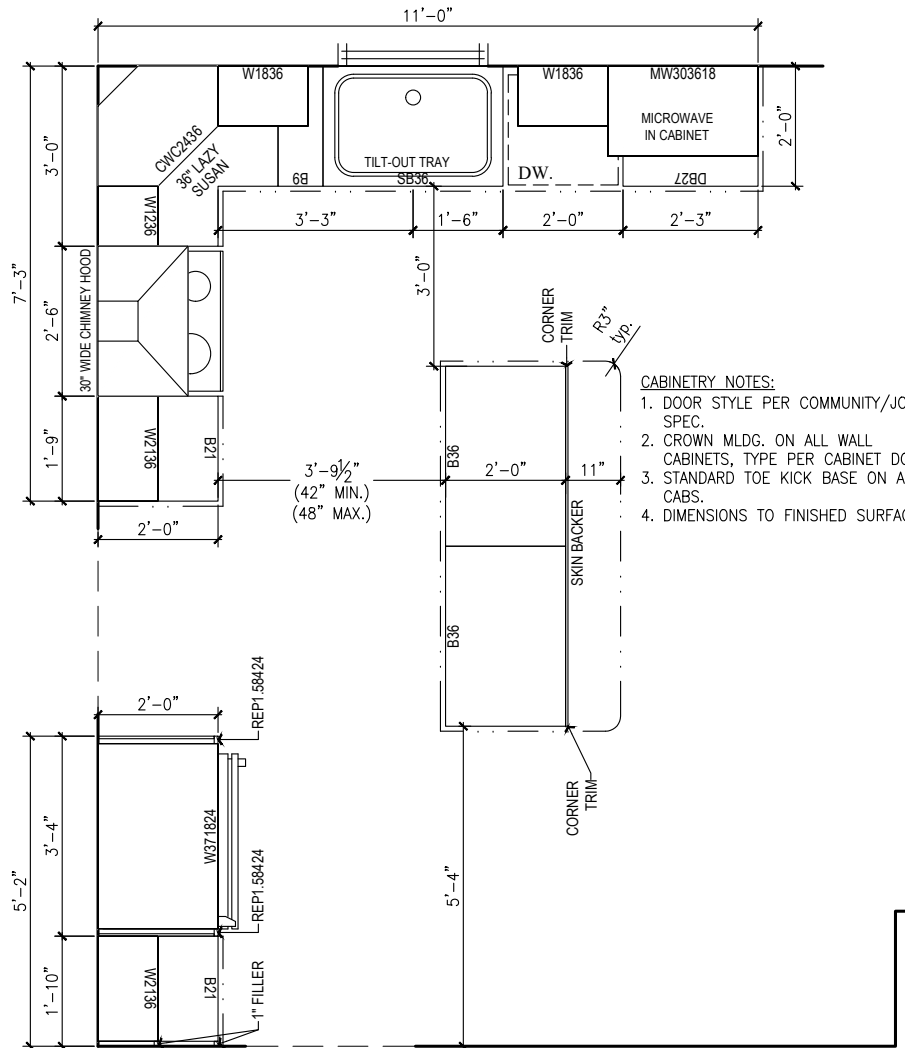

**CABINETY NOTES:**

1. DOOR STYLE PER COMMUNITY/JOB SPEC.
2. CROWN MLDG. ON ALL WALL CABINETS, TYPE PER CABINET DOOR
3. STANDARD TOE KICK BASE ON ALL CABS.
4. DIMENSIONS TO FINISHED SURFACES.

1 Kitchen Cabinet Plan

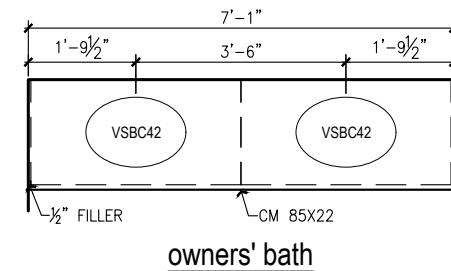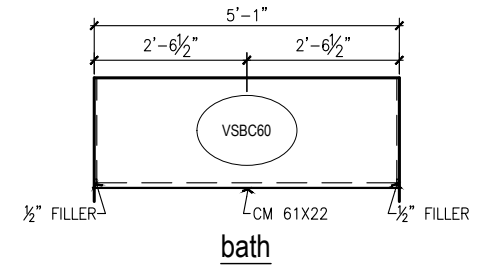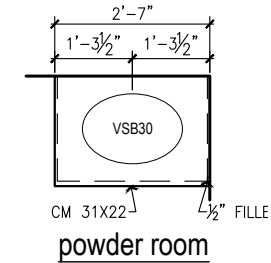

1 Bathroom Vanities