


Lime Spring Village

Standard Plan Information UNIT 33

SEQUENCE Q Statistics

LOWER FLOOR(FINISHED AREA)	83
LIVING FLOOR	744
UPPER FLOOR	756
TOTAL S.F.	1583
# BEDROOMS	3
# BATHROOMS	2.5

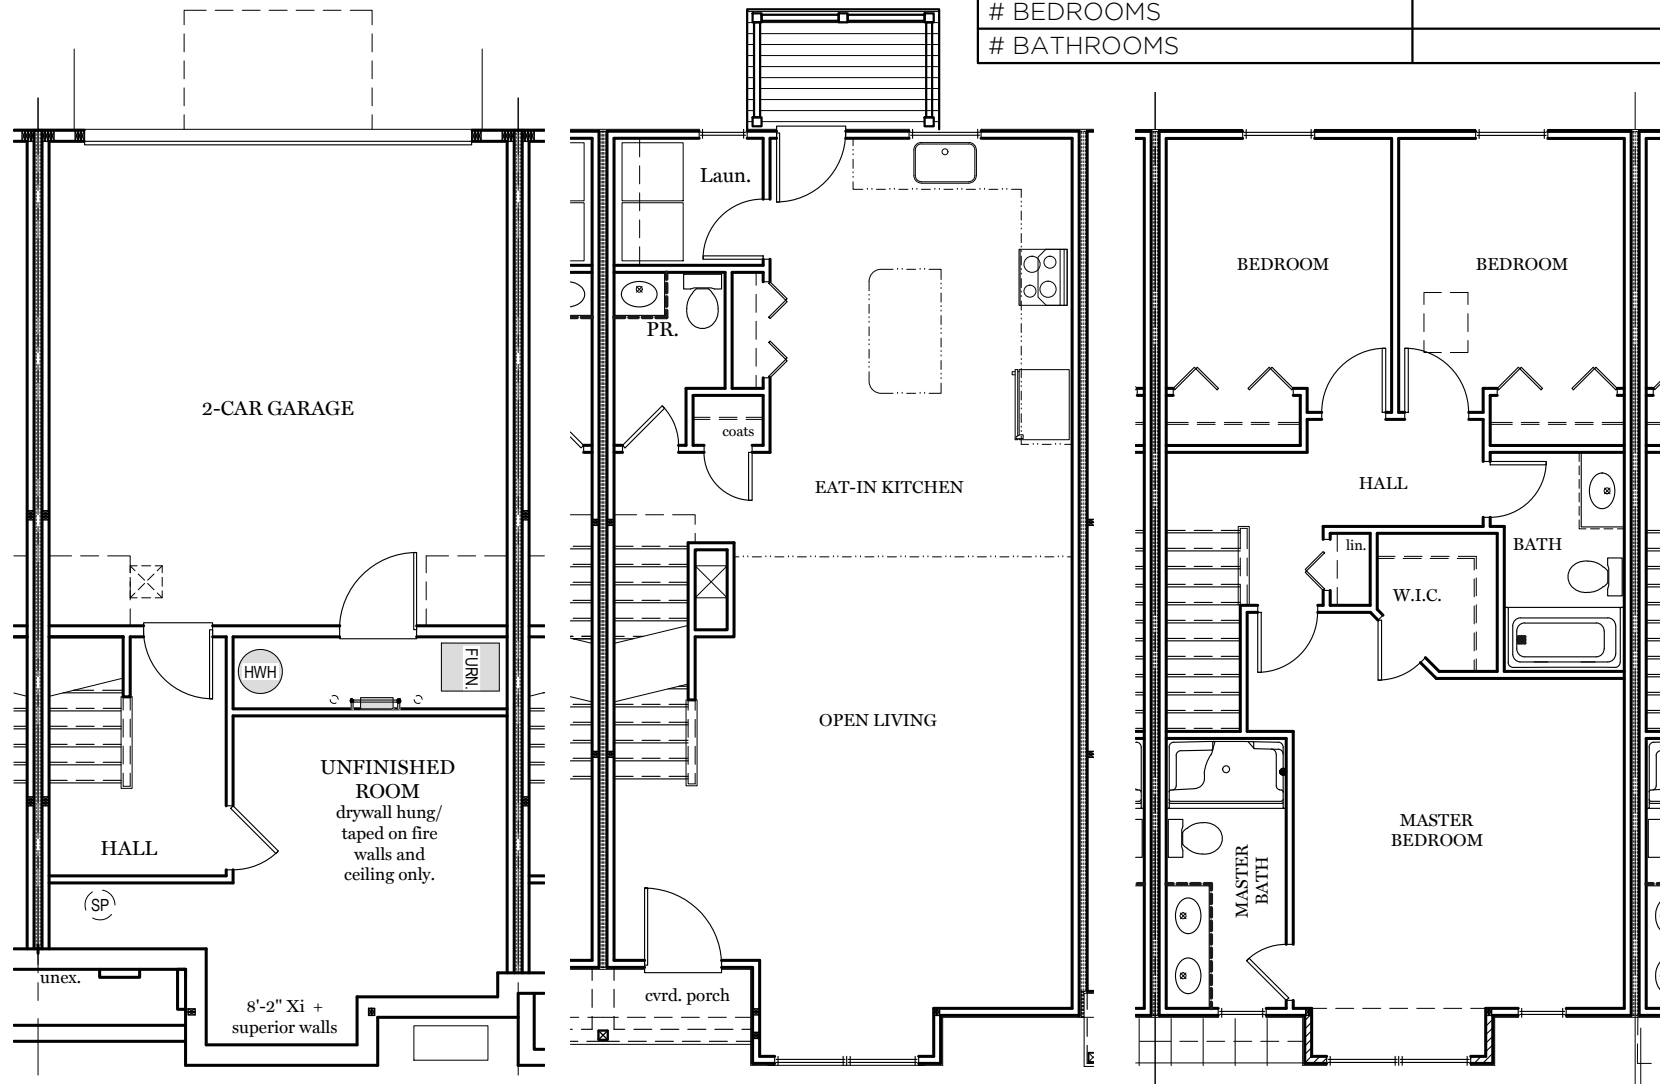

LIME SPRING VILLAGE JOB #:

LSV 33

Creation Date:

05/17/22


Revisions:



Lime Spring Village

MATERIAL FLOORING LEGEND

CARPET	HARDWD.	VINYL	TILE	L.V.P.

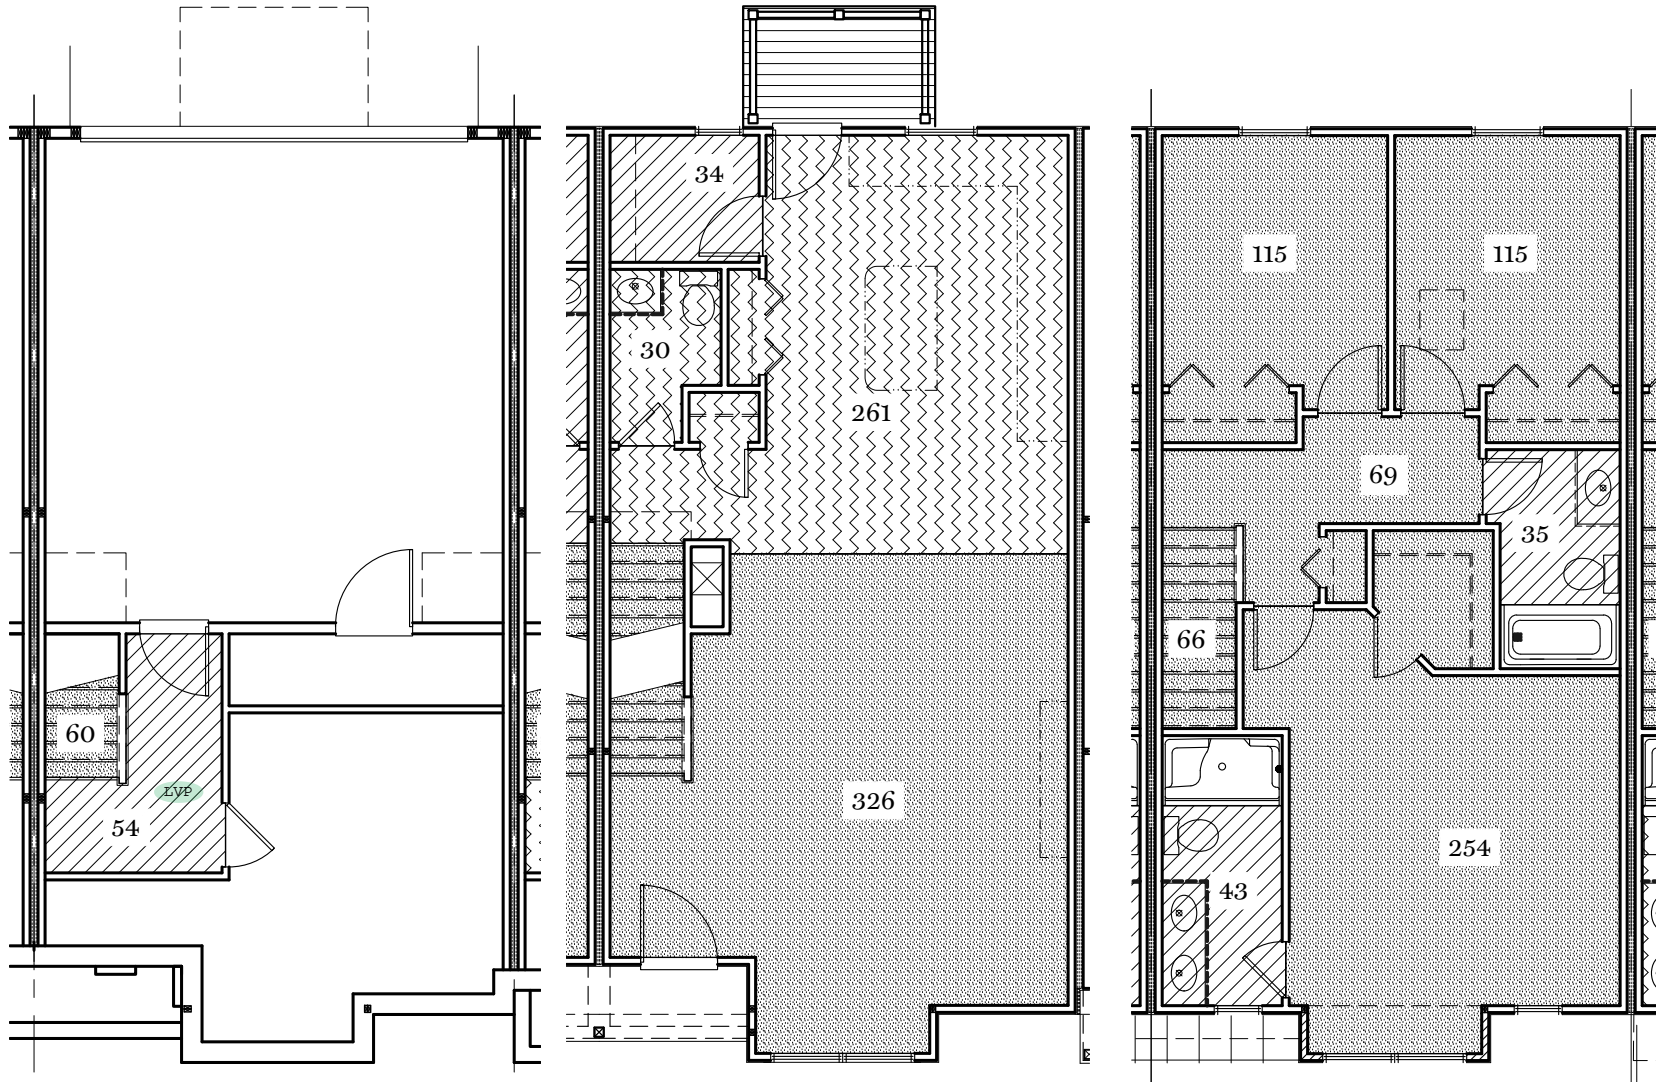

Creation Date: 05/17/22

Revisions:

Creation Date: 05/17/22


LIME SPRING VILLAGE JOB #:
LSV 33




Lime Spring Village

- KITCHEN CABINETS NOTES:**
1. DOOR STYLE PER COMMUNITY/JOB SPEC.
 2. CROWN MLDG. ON ALL WALL CABINETS, TYPE PER COMMUNITY SPEC.
 3. STANDARD TOE KICK BASE ON ALL CABS.
 4. DIMENSIONS TO FINISHED SURFACES.

- KITCHEN COUNTER TOP NOTES:**
1. 1" TYPICAL OVERHANG UNLESS NOTED.
 2. COUNTER TOP MATERIAL: GRANITE
 3. BACK SPLASH TYPE: TILE
 4. C-TOP SQ. FT.= 44 S.F.
 5. DIMENSIONS TO FINISHED SURFACES.

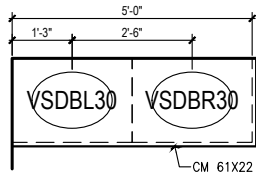

master bath (33)

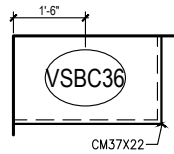


family bath (33)

3 Bathroom Vanities

SCALE: 1/2"=1'-0"

BATHROOM CABINETS NOTES:

1. DOOR STYLE PER COMMUNITY/JOB SPEC.
2. DIMENSIONS TO FINISHED SURFACES.
3. NO SOFFITS ABOVE VANITIES, STANDARD MIRROR w/ LIGHT ABOVE MIRROR.

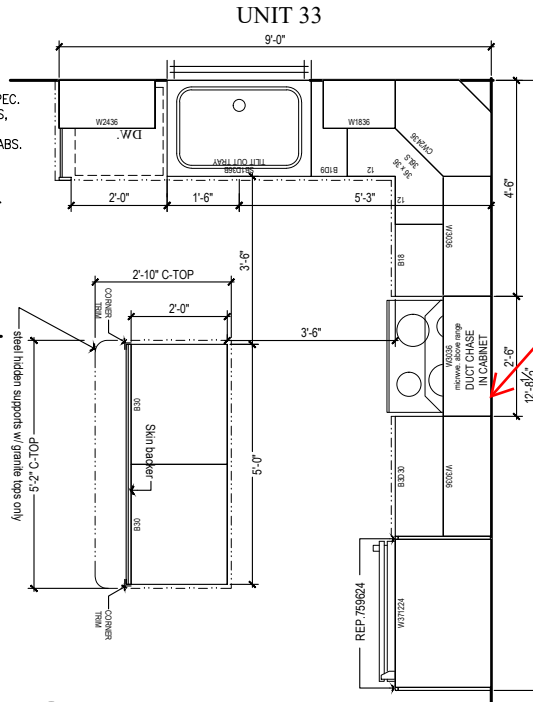

1 Unit 33 Kitchen Layout

SCALE: 1/2"=1'-0"



EGStoltzfus
HOMES

LIME SPRING VILLAGE JOB #:

LSV 33

Revisions:

Creation Date: 05/17/22

Cabinets